



16'-0" (4877 mm) WOODEN GATE
TYPE A

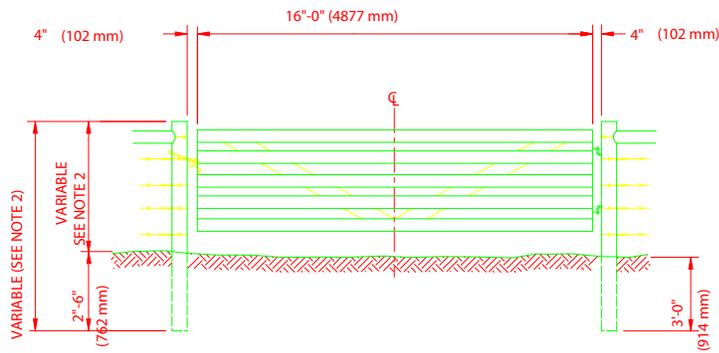

16'-0" (4877 mm) WOODEN GATE
TYPE B

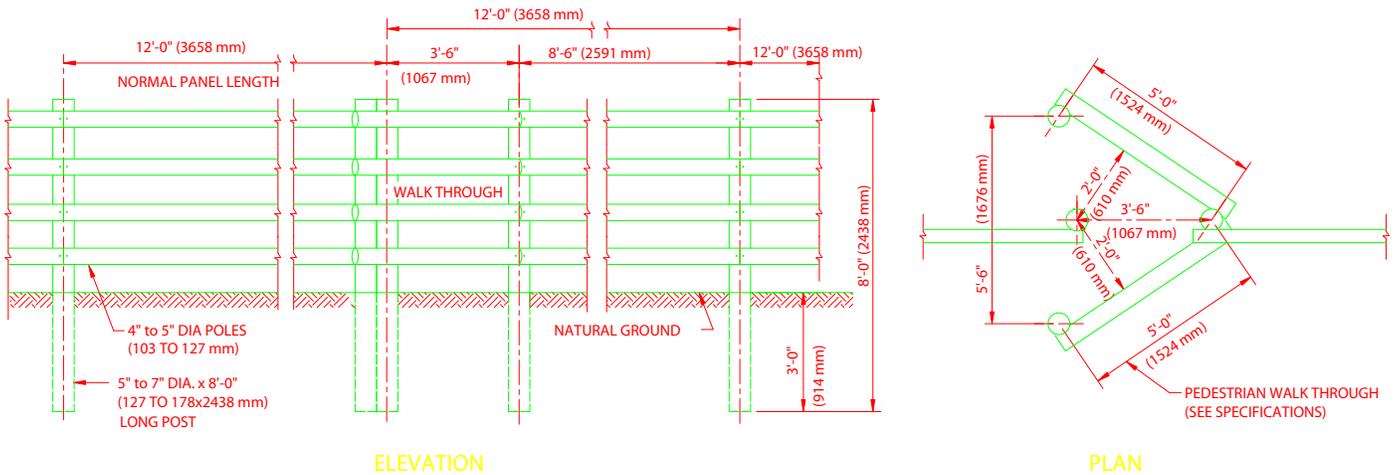

ELEVATION

PLAN

PEDESTRIAN WALK THROUGH

NOTES

1. AT JUNCTURES, MEMBERS SHALL BE FASTENED TOGETHER WITH 1/4" (6 mm) MACHINE BOLTS, INCLUDING NUTS AND WASHERS.
2. POST HEIGHT DIMENSION BE THE SAME AS REQUIRED FOR THE ADJACENT FENCE.
3. NOMINAL 2"x4" (51x102 mm) BOARDS MAY BE SUBSTITUTED FOR THE POLES.
4. THE METRIC CONVERSIONS ARE PROVIDED IN PARENTHESIS FOLLOWING THE ENGLISH UNITS.